





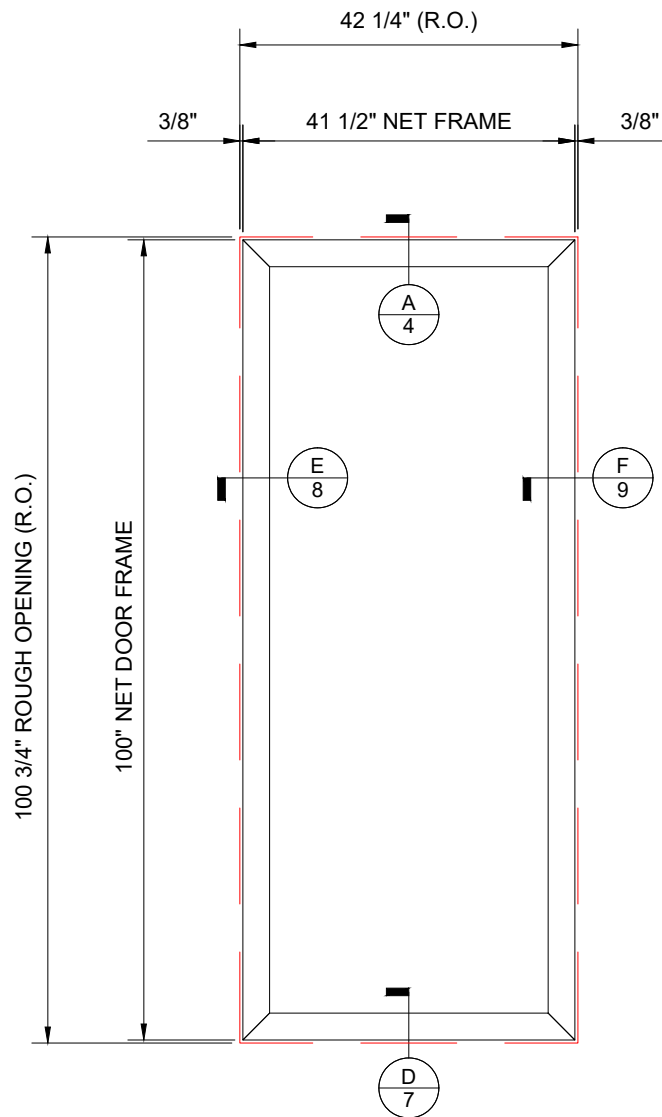

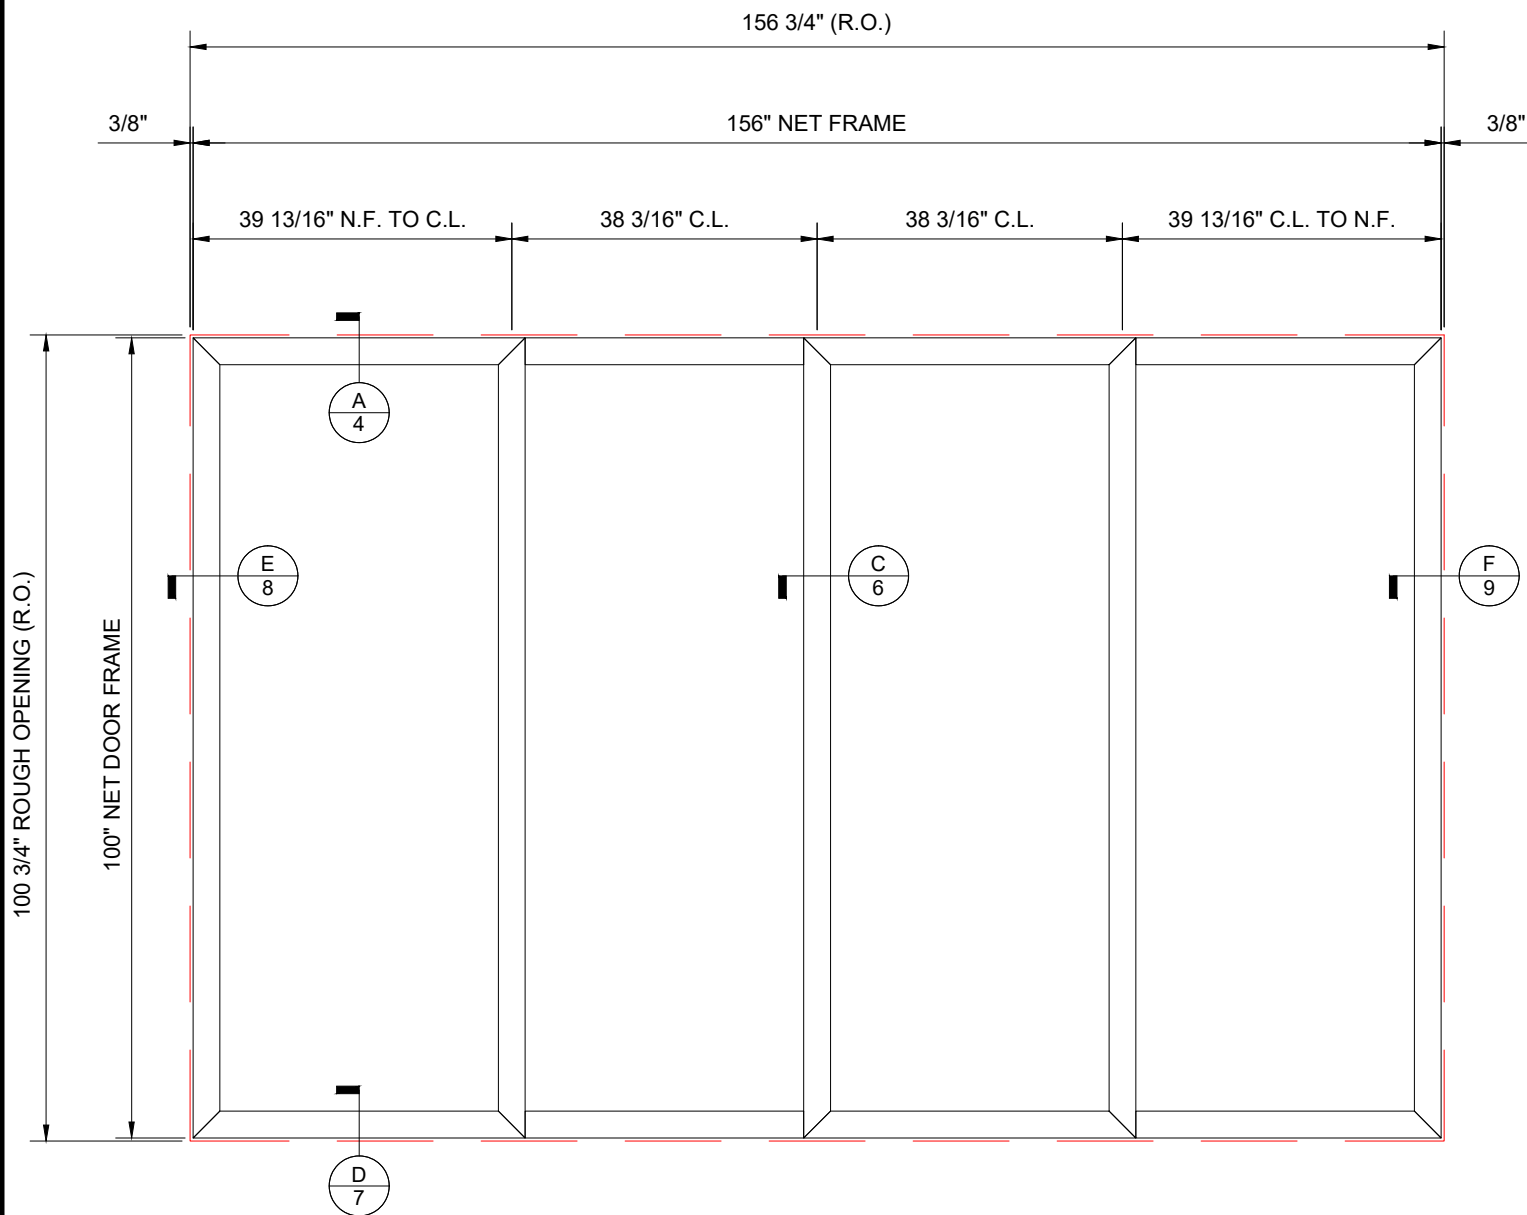

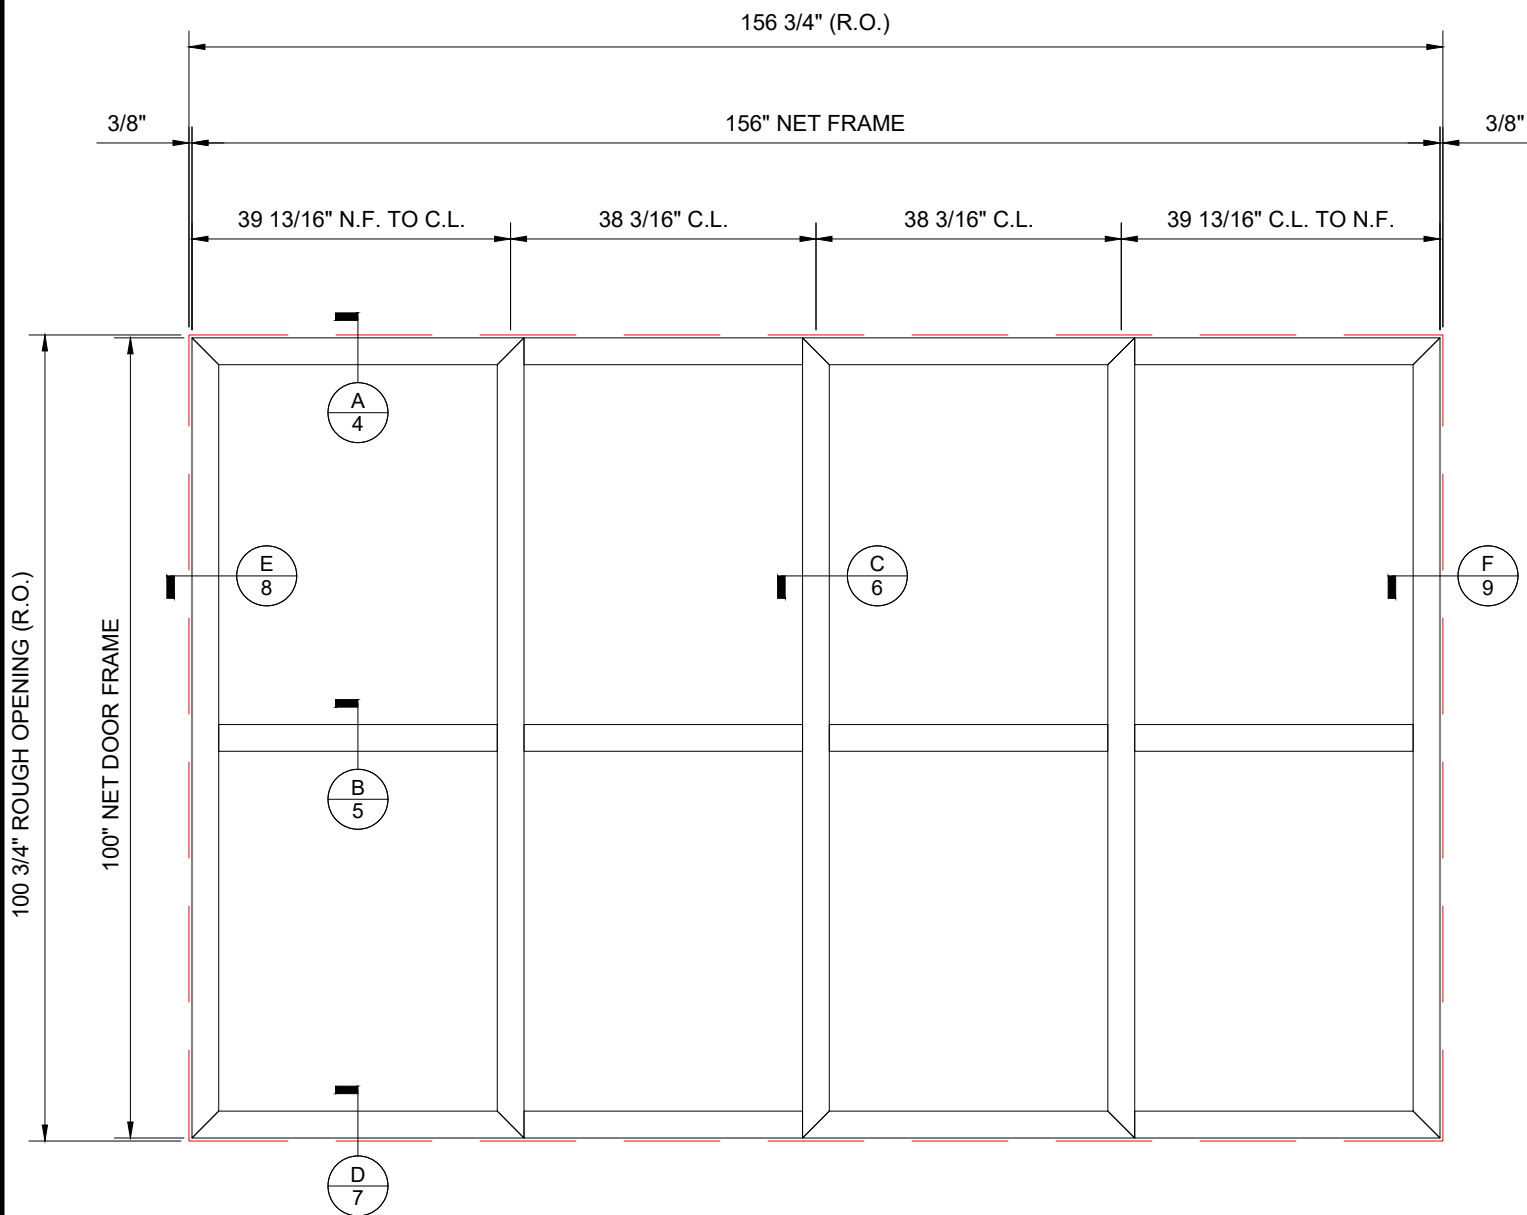

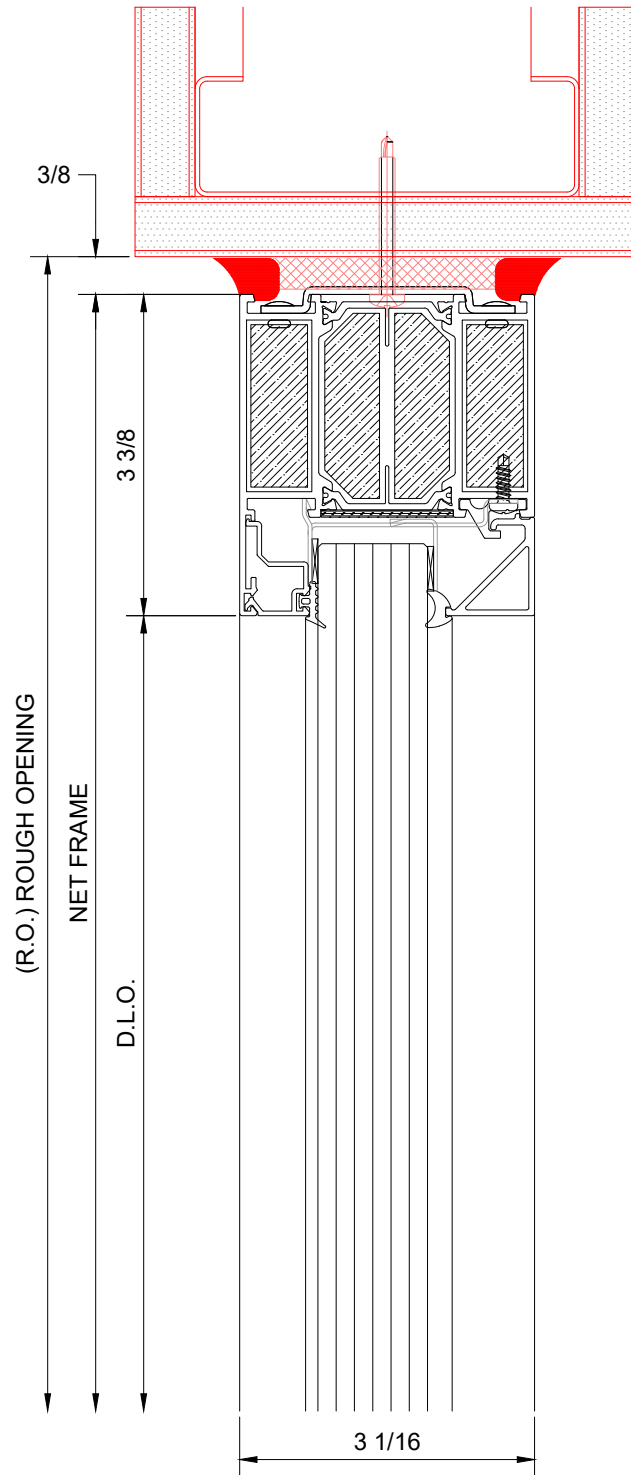

A HEAD DETAIL
6"=1'-0"



12770 w. New Market St. Suite 204, Carmel. Indiana 46032 USA
Phone: 83-TECFIRE www.tecfire.us


AS85 60 MIN. ALUM. FRAME
DETAILS

Page:

4 OF 9

Scale:

NOT TO SCALE

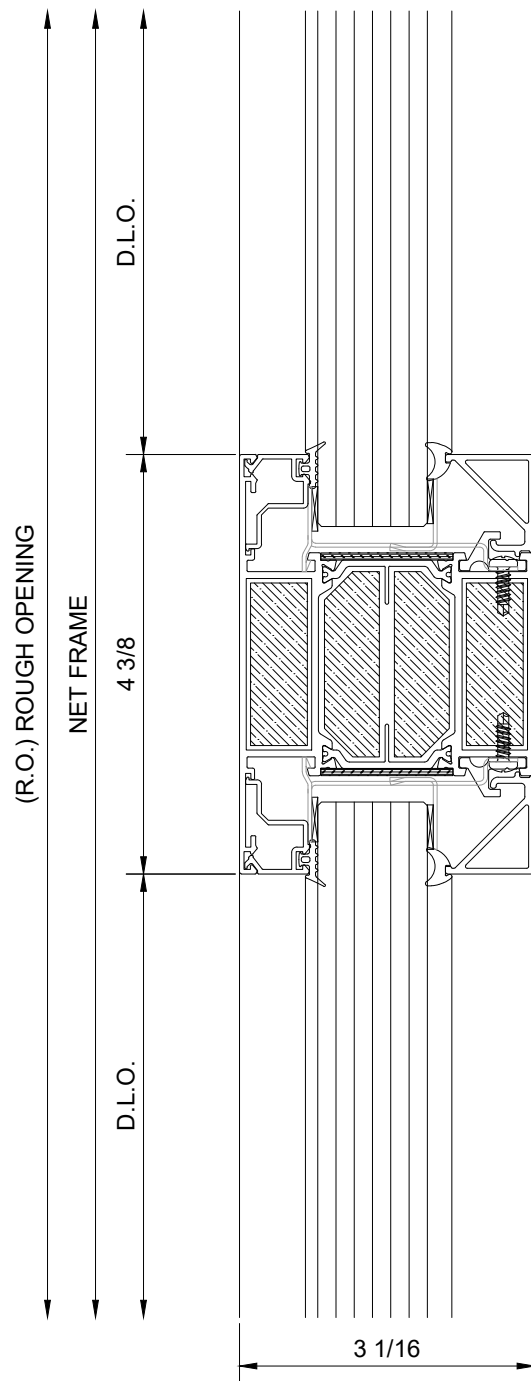

B INTERMEDIATE DETAIL
6"=1'-0"



12770 w. New Market St. Suite 204, Carmel. Indiana 46032 USA
Phone: 83-TECFIRE www.tecfire.us


AS85 60 MIN. ALUM. FRAME
DETAILS

Page:

5 OF 9

Scale:

NOT TO SCALE

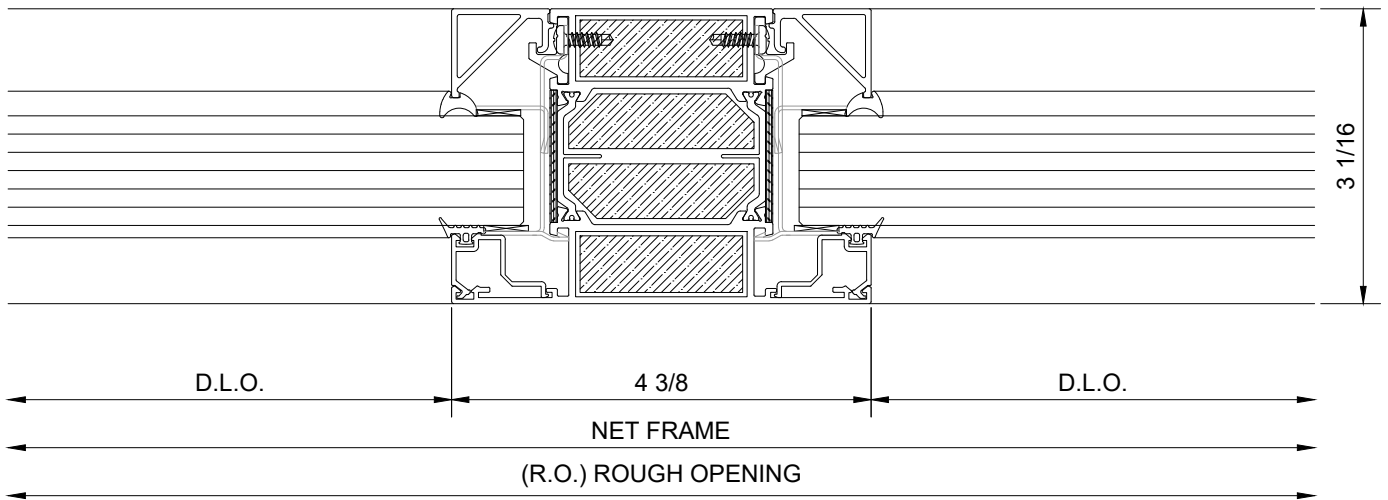

C INTERMEDIATE DETAIL
6"=1'-0"



12770 w. New Market St. Suite 204, Carmel. Indiana 46032 USA
Phone: 83-TECFIRE www.tecfire.us


AS85 60 MIN. ALUM. FRAME
DETAILS

Page:

6 OF 9

Scale:

NOT TO SCALE

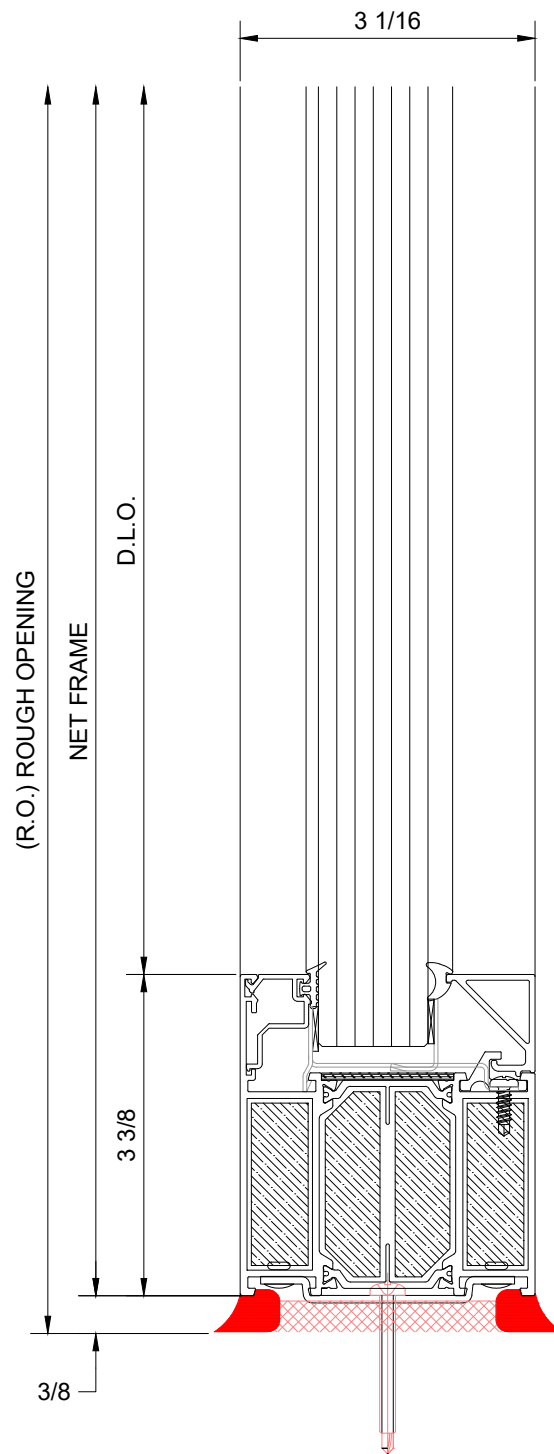

D SILL DETAIL
6"=1'-0"



12770 w. New Market St. Suite 204, Carmel. Indiana 46032 USA
Phone: 83-TECFIRE www.tecfire.us


OUTSWING AS85 60 MIN. ALUM.
DOOR DETAILS

Page:

7 OF **9**

Scale:

NOT TO SCALE

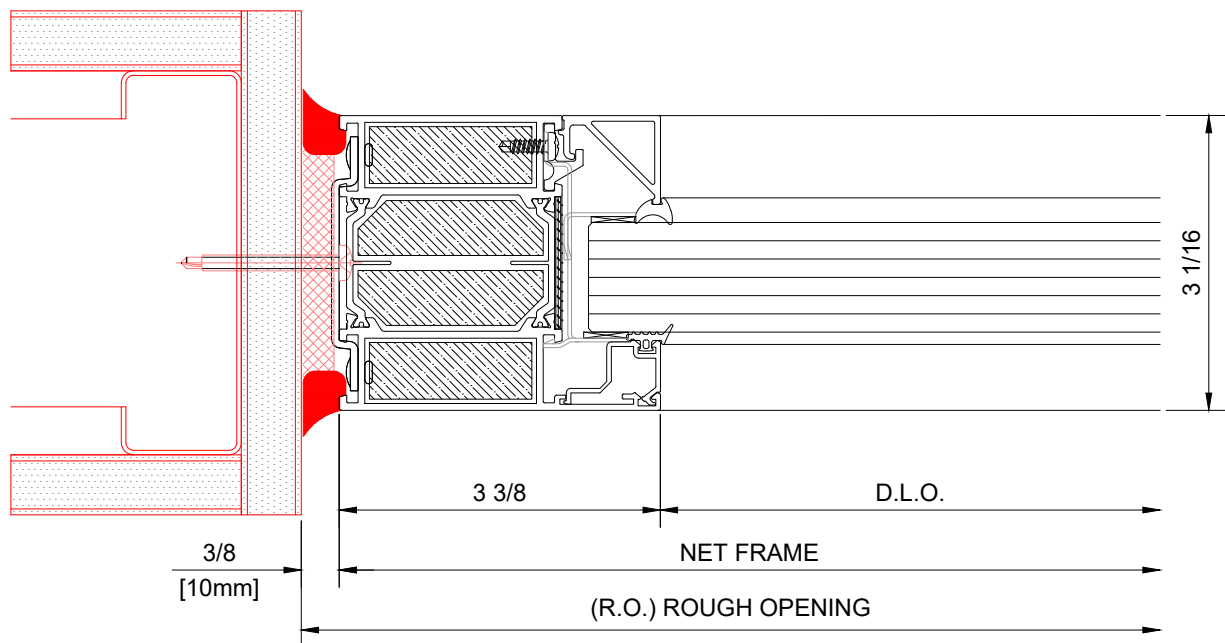

E JAMB DETAIL
6"=1'-0"



12770 w. New Market St. Suite 204, Carmel, Indiana 46032 USA
Phone: 83-TECFIRE www.tecfire.us


AS85 60 MIN. ALUM. FRAME
DETAILS

Page:

8 OF 9

Scale:

NOT TO SCALE

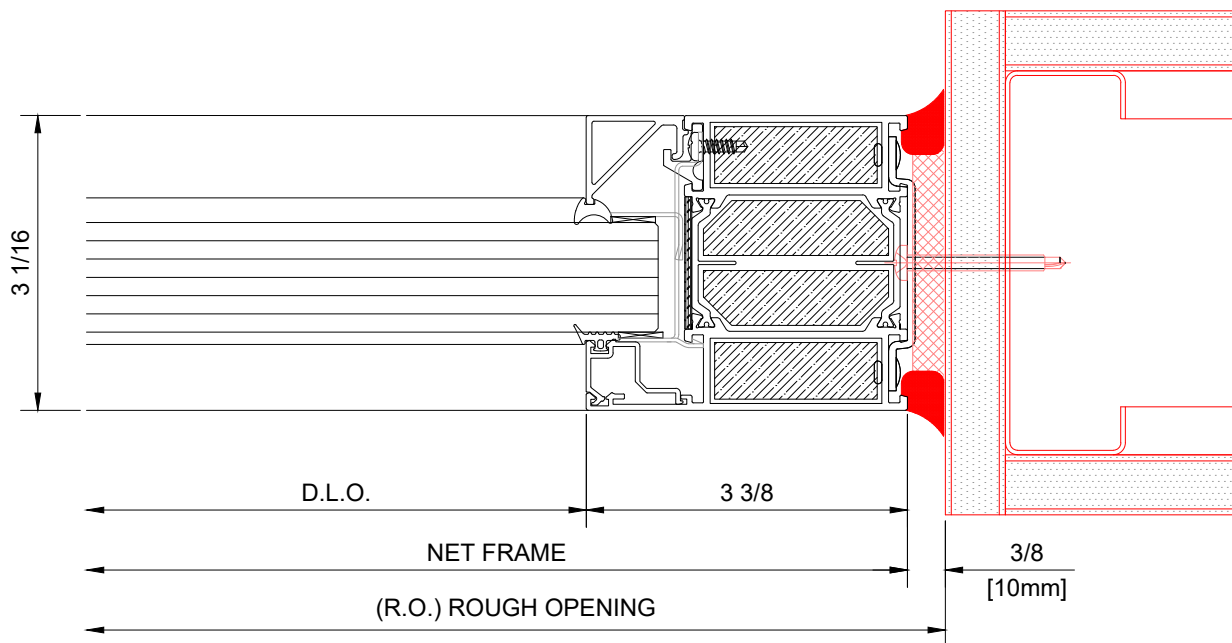

F JAMB DETAIL
6"=1'-0"



12770 w. New Market St. Suite 204, Carmel. Indiana 46032 USA
Phone: 83-TECFIRE www.tecfire.us

AS85 60 MIN. ALUM. FRAME
DETAILS

Page:

9 OF 9

Scale:

NOT TO SCALE