






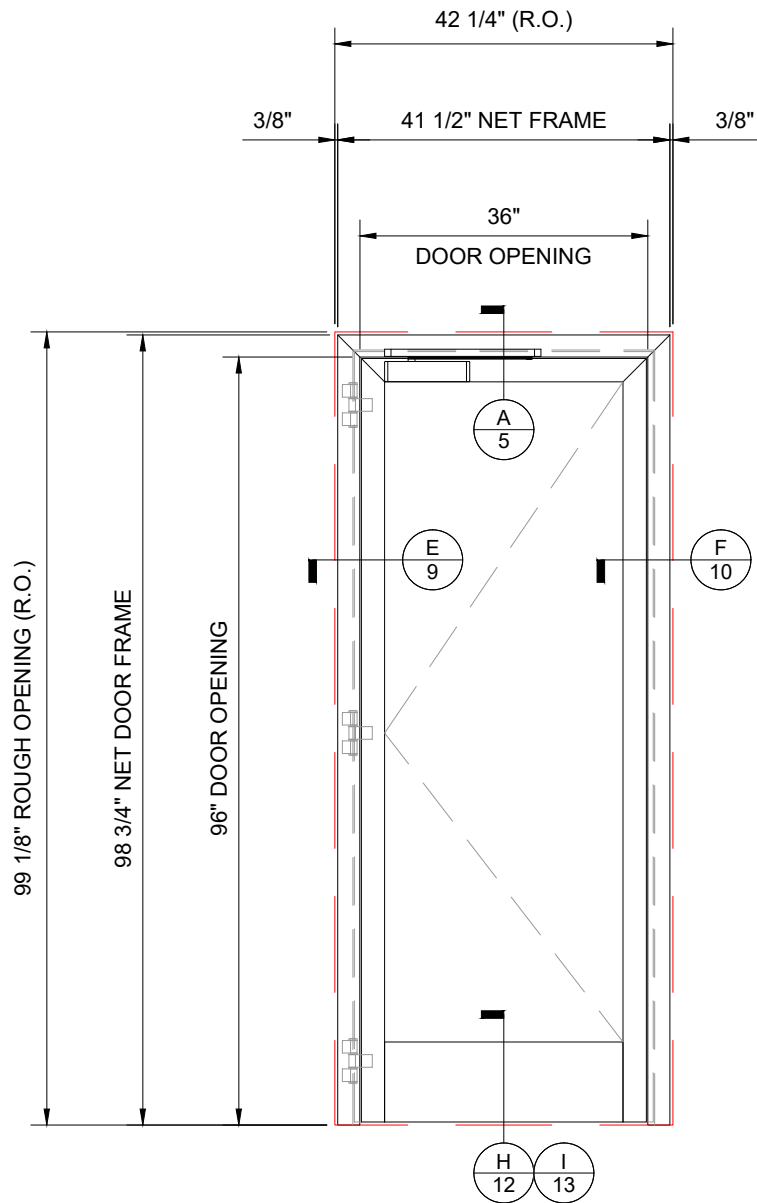

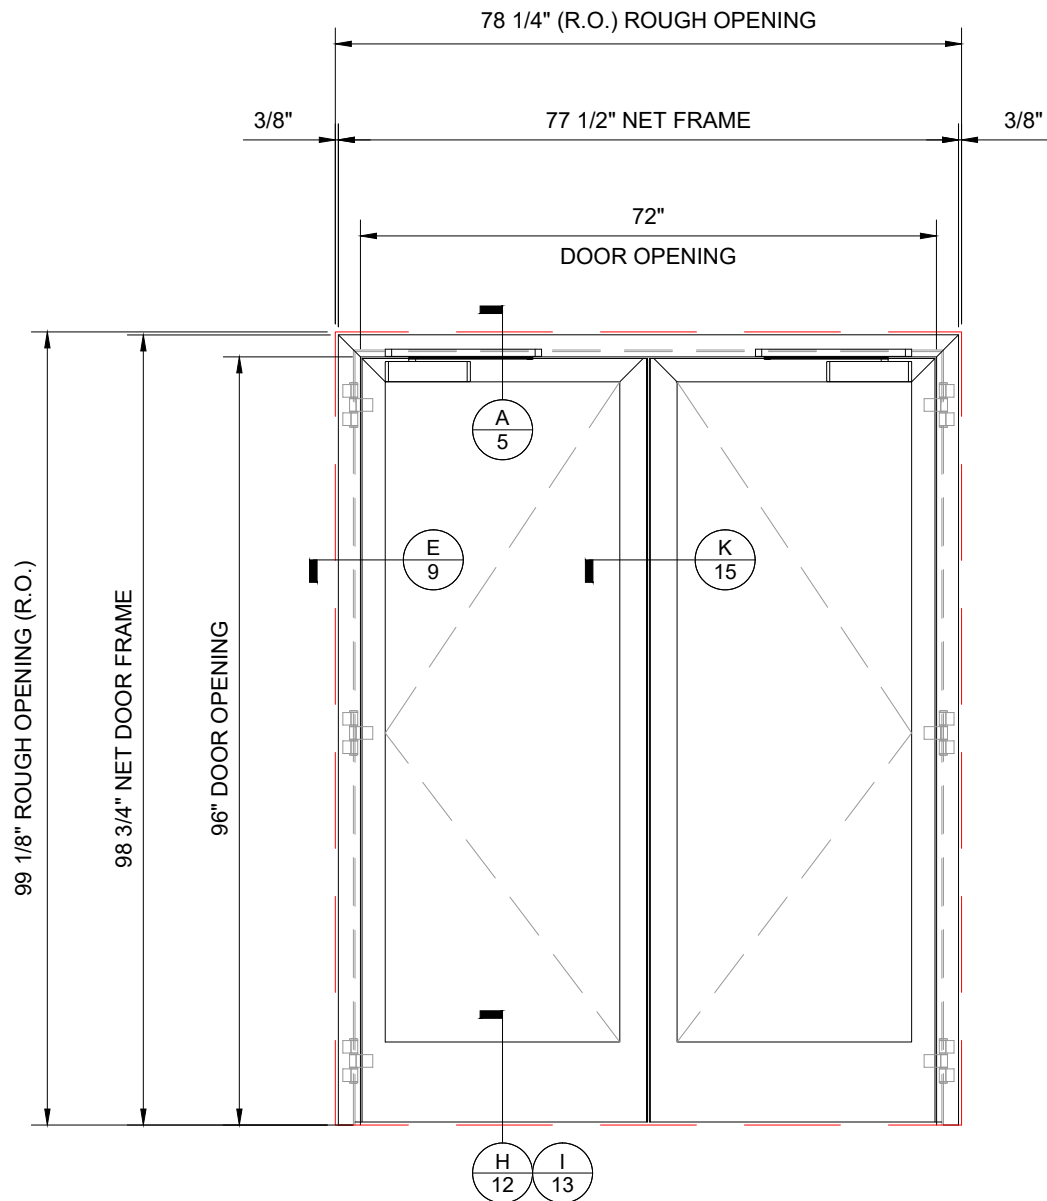


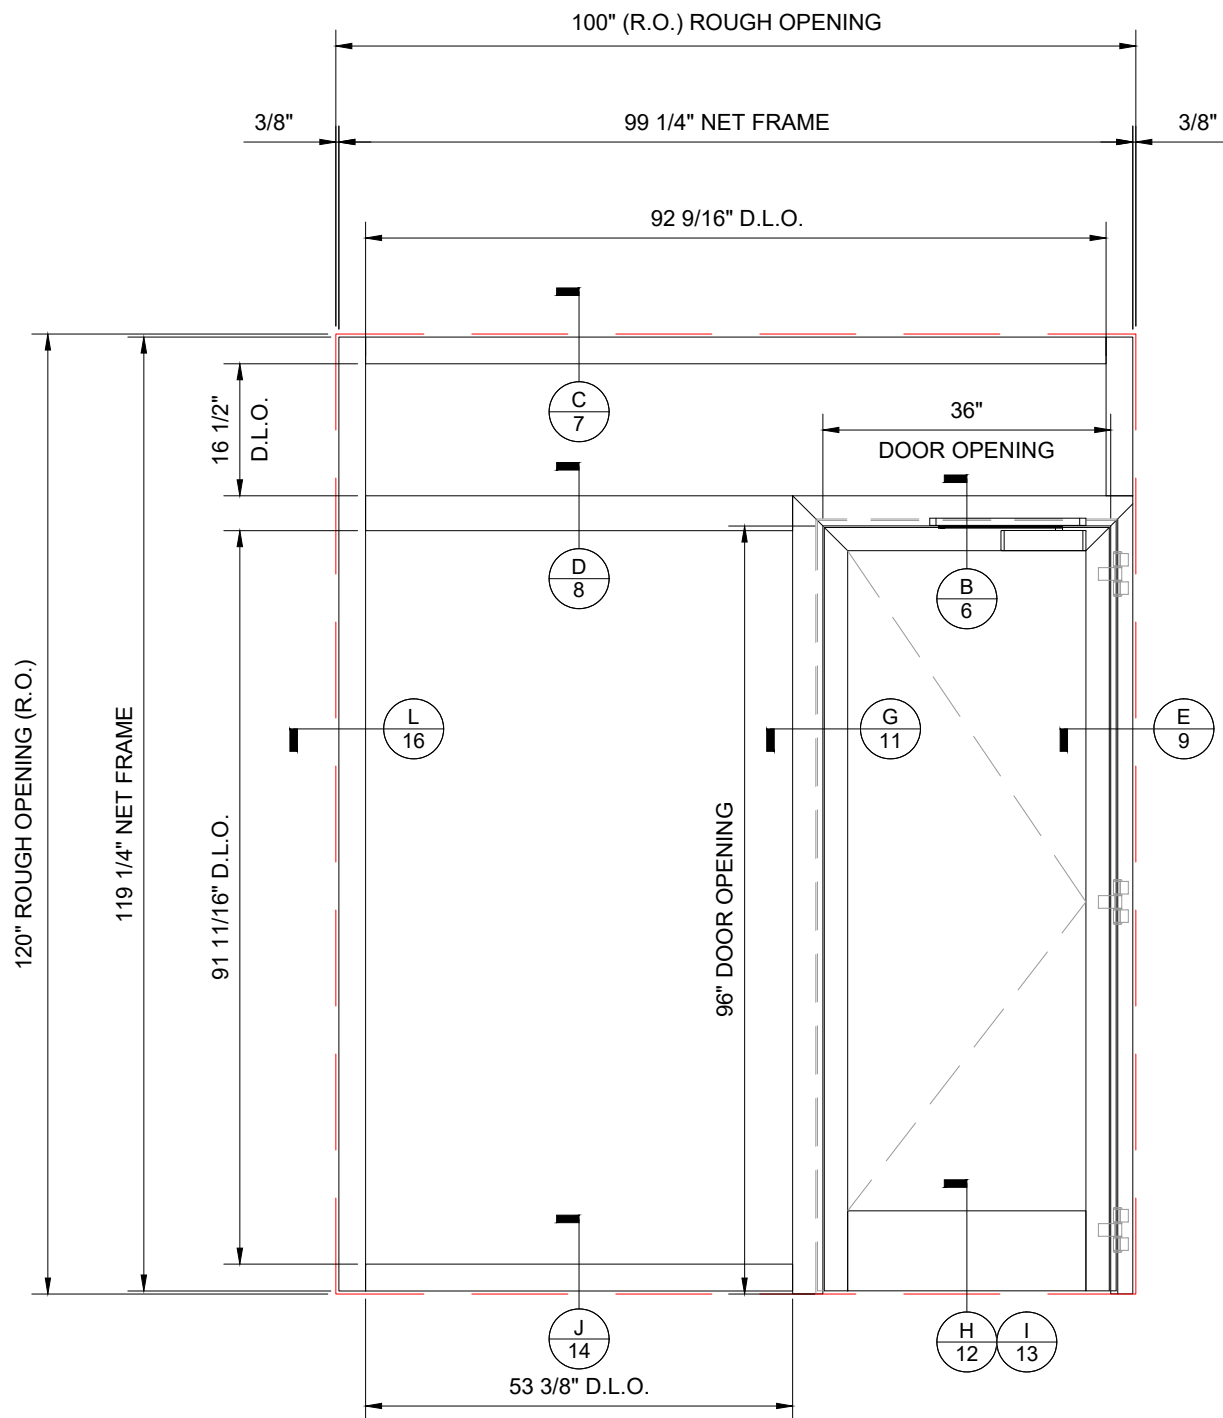

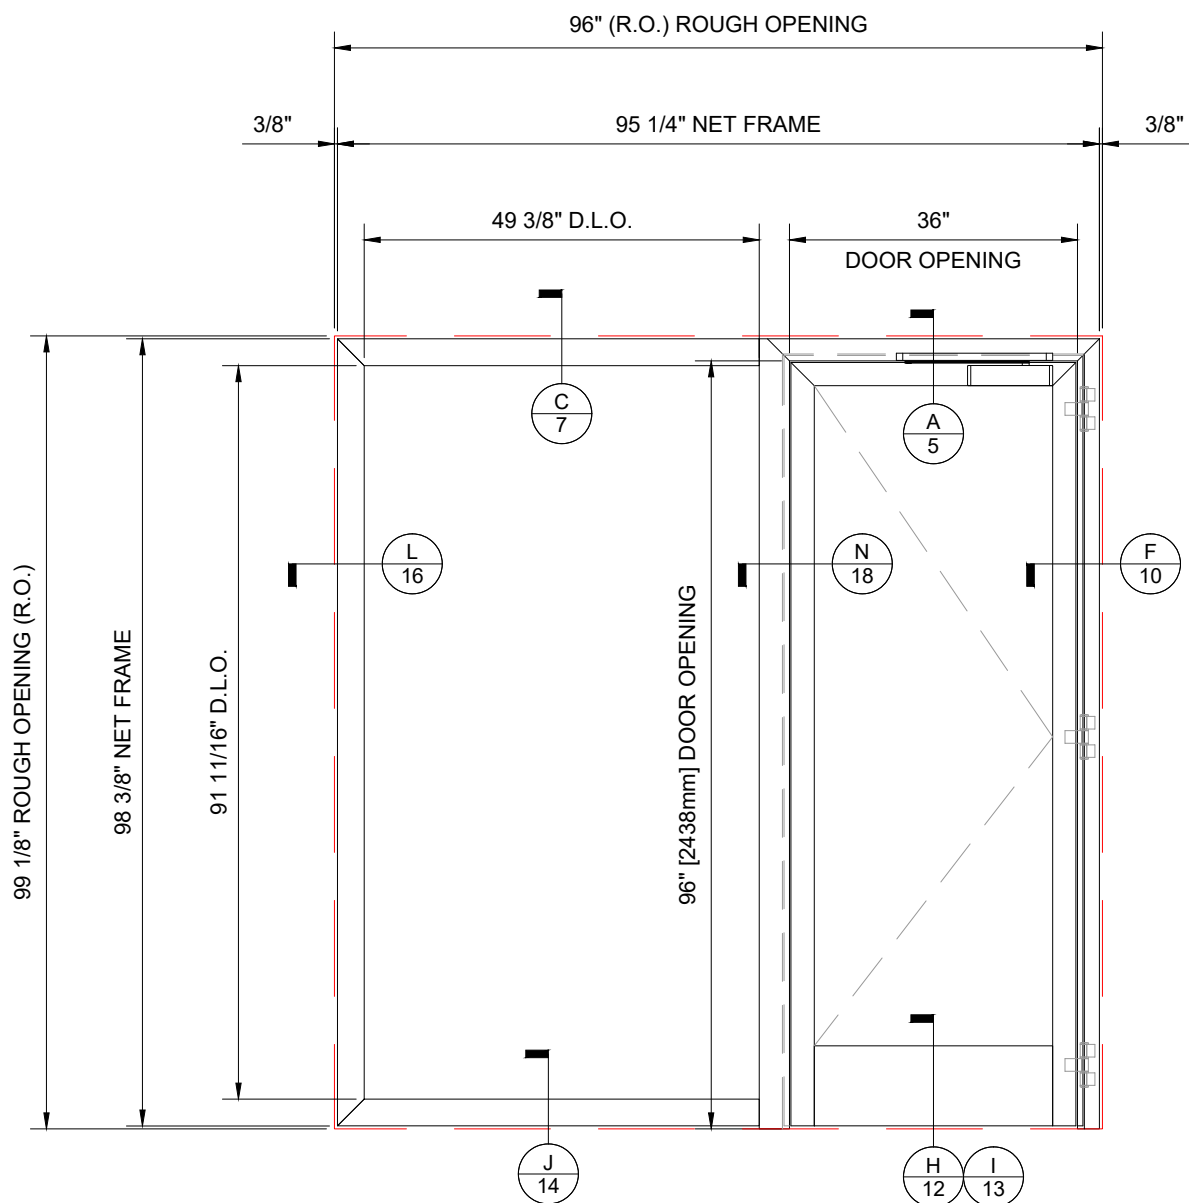

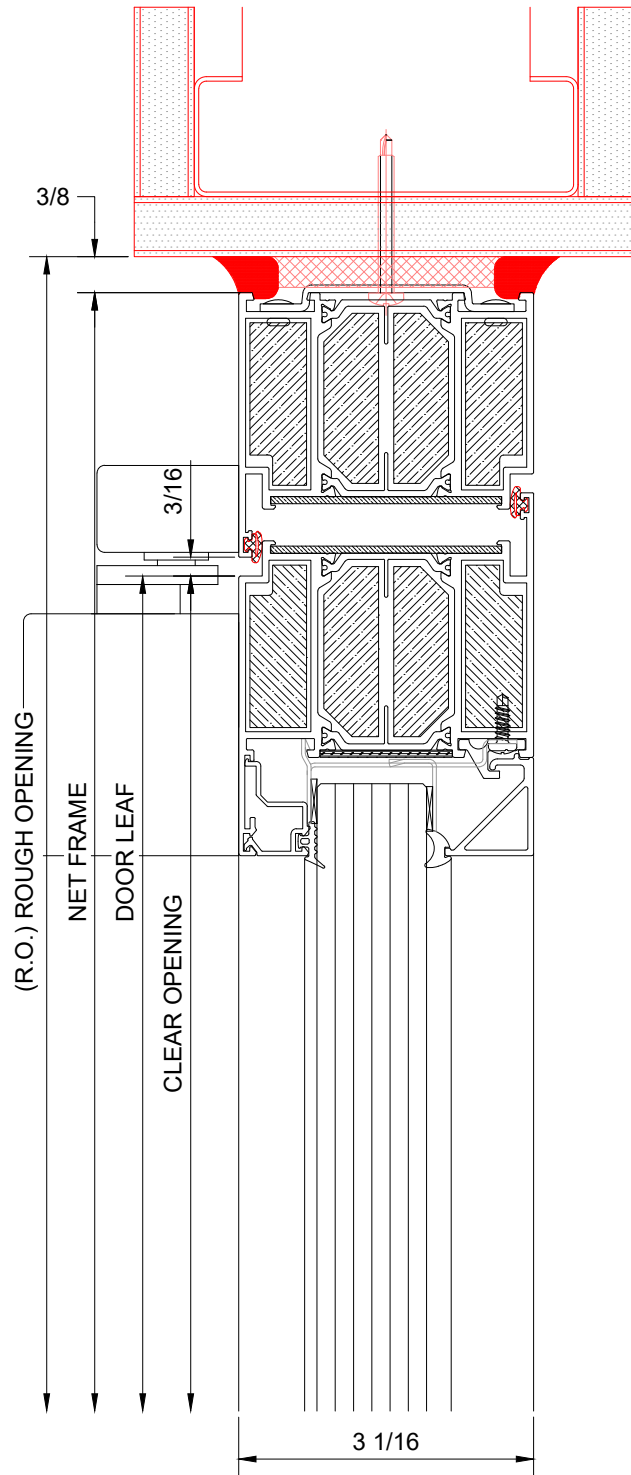

A DOOR HEADER DETAIL
6"=1'-0"

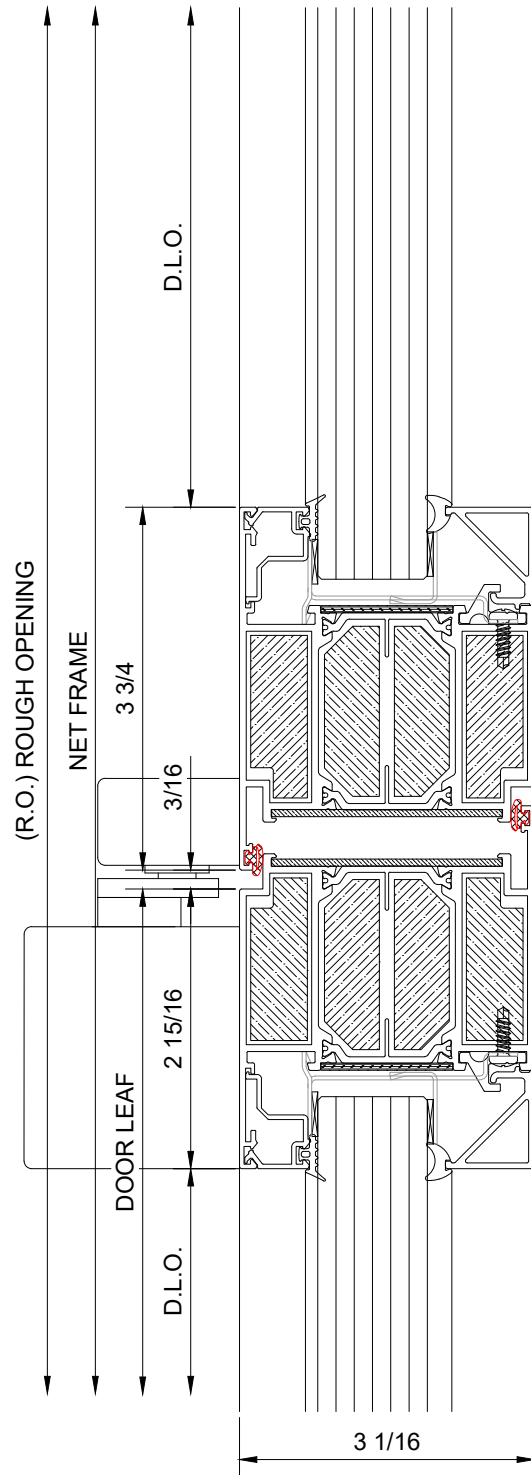

B DOOR HEADER DETAIL
6"=1'-0"



12770 w. New Market St. Suite 204, Carmel. Indiana 46032 USA
Phone: 83-TECFIRE www.tecfire.us


INSWING AS85 45 MIN. ALUM.
DOOR DETAILS

Page:

6 OF **18**

Scale:

NOT TO SCALE

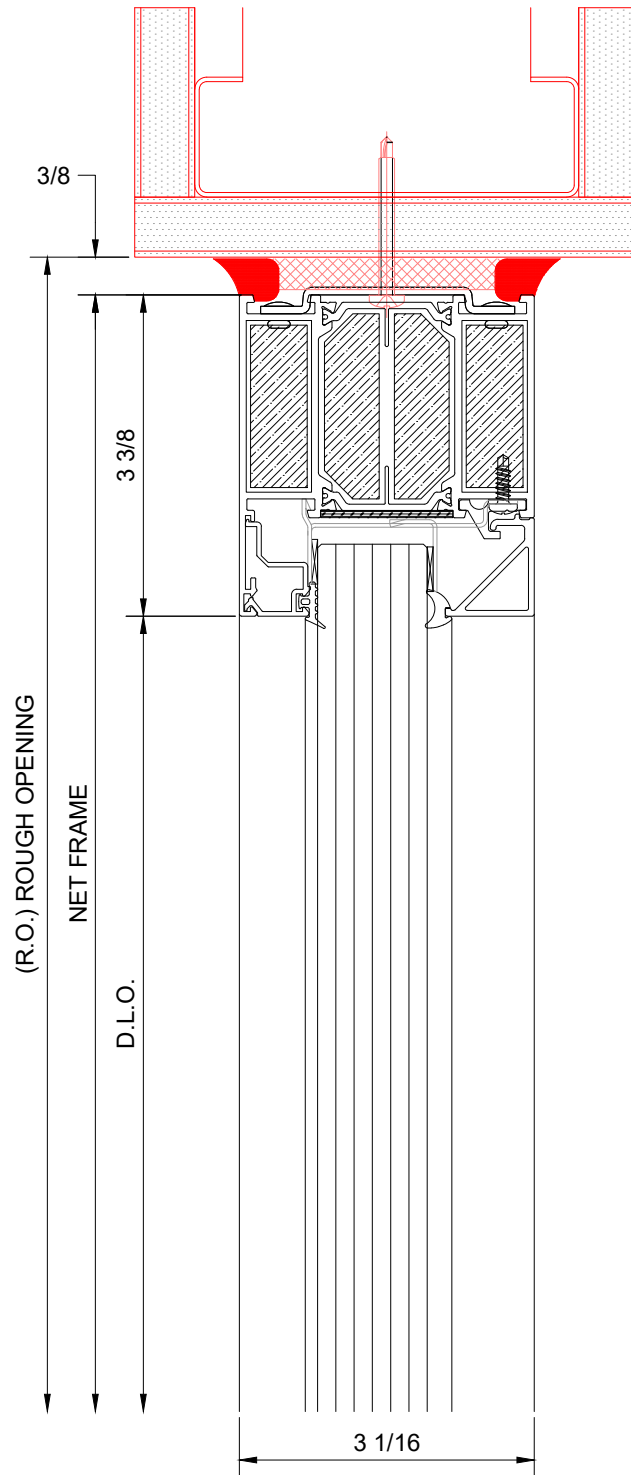

C HEAD DETAIL
6"=1'-0"



12770 w. New Market St. Suite 204, Carmel. Indiana 46032 USA
Phone: 83-TECFIRE www.tecfire.us


INSWING AS85 45 MIN. ALUM.
FRAME DETAILS

Page:

7 OF **18**

Scale:

NOT TO SCALE

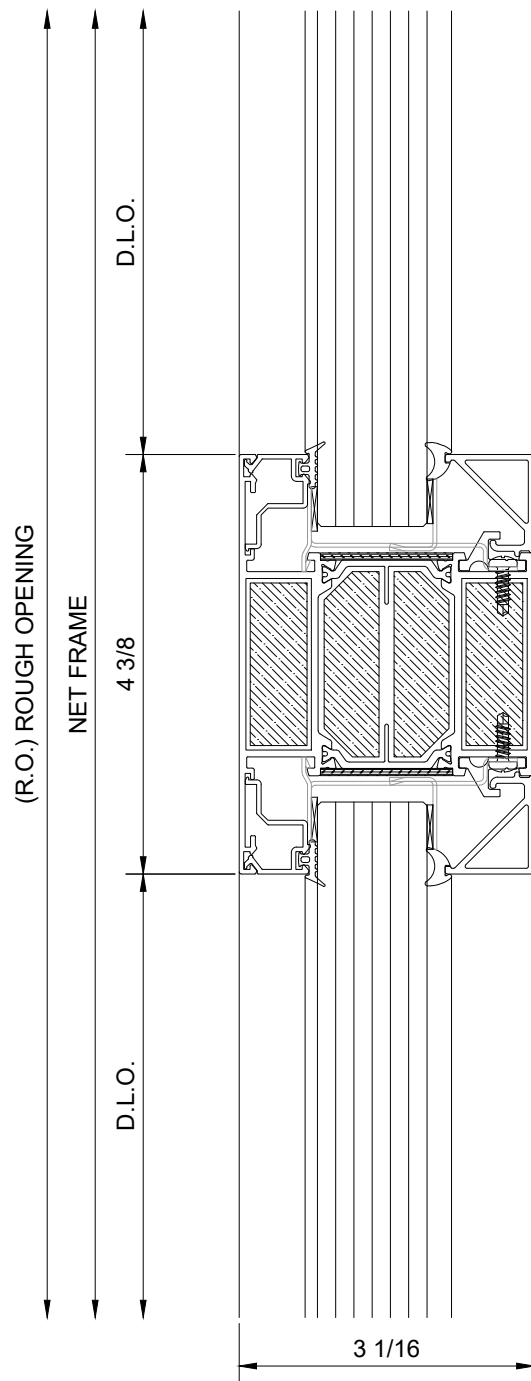

D INTERMEDIATE DETAIL
6"=1'-0"



12770 w. New Market St. Suite 204, Carmel. Indiana 46032 USA
Phone: 83-TECFIRE www.tecfire.us


INSWING AS85 45 MIN. ALUM.
FRAME DETAILS

Page:

8 OF 18

Scale:

NOT TO SCALE

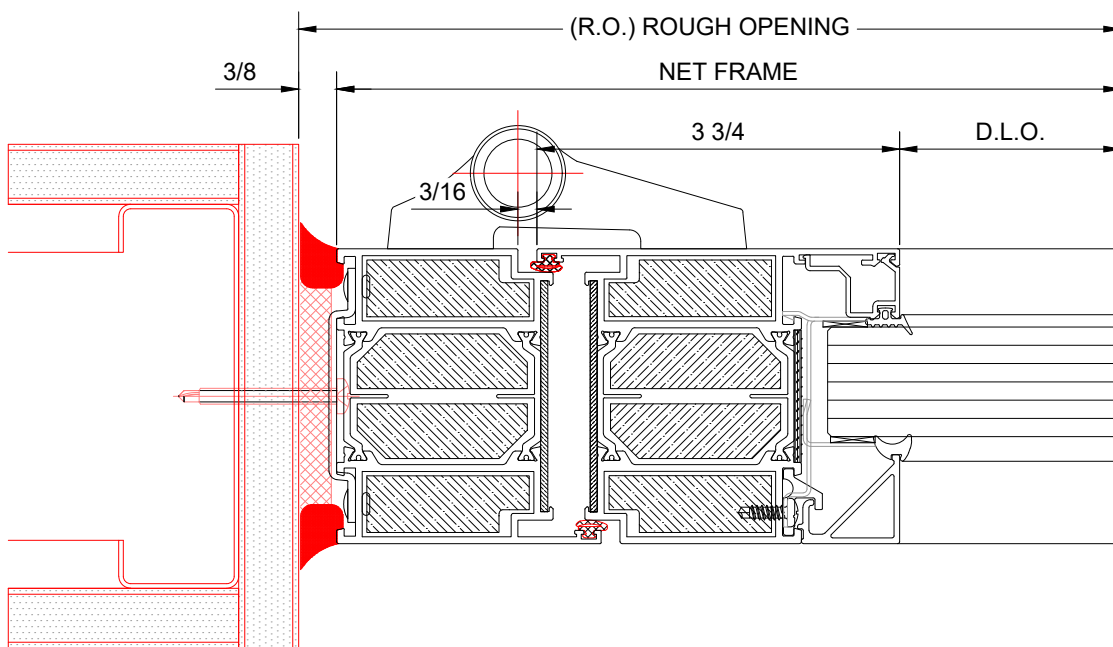

E DOOR HINGE DETAIL
6"=1'-0"



12770 w. New Market St. Suite 204, Carmel, Indiana 46032 USA
Phone: 83-TECFIRE www.tecfire.us


INSWING AS85 45 MIN. ALUM.
DOOR DETAILS

Page:

9 OF 18

Scale:

NOT TO SCALE

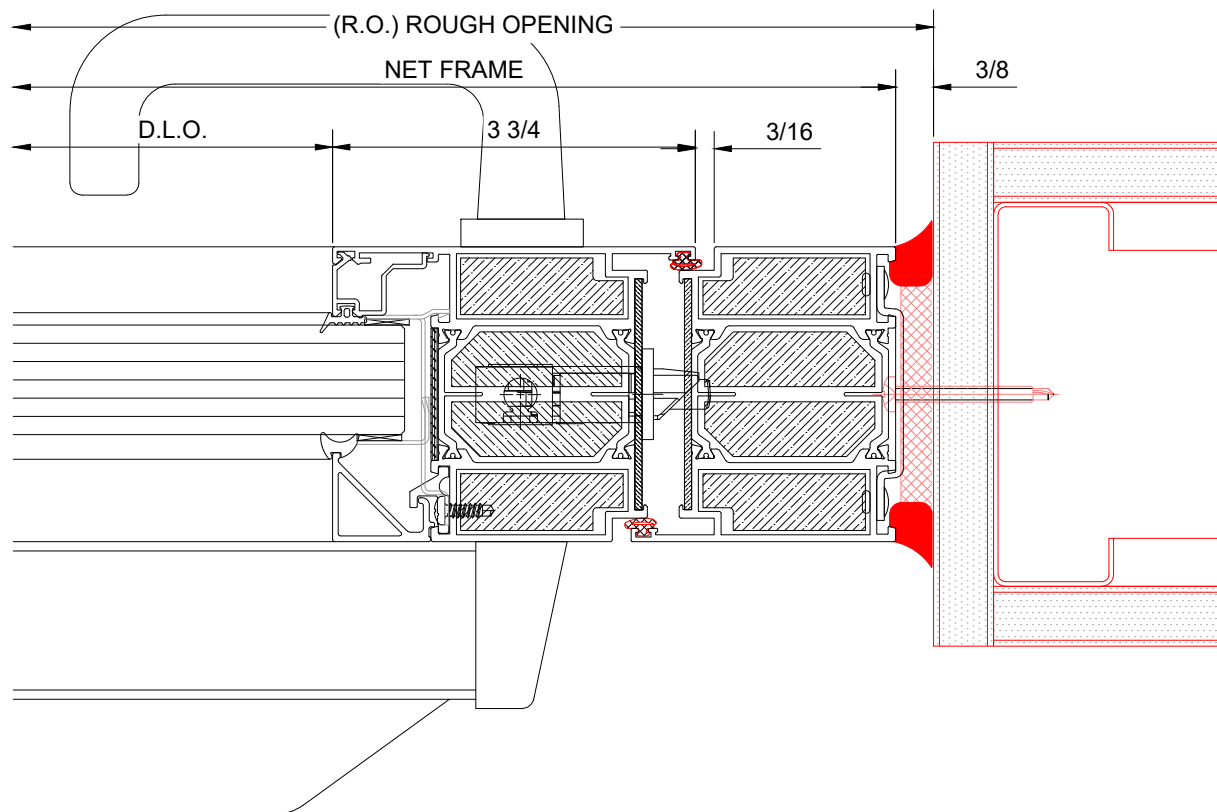

F DOOR LATCH DETAIL
6"=1'-0"



12770 w. New Market St. Suite 204, Carmel. Indiana 46032 USA
Phone: 83-TECFIRE www.tecfire.us


INSWING AS85 45 MIN. ALUM.
DOOR DETAILS

Page:

10 OF **18**

Scale:

NOT TO SCALE

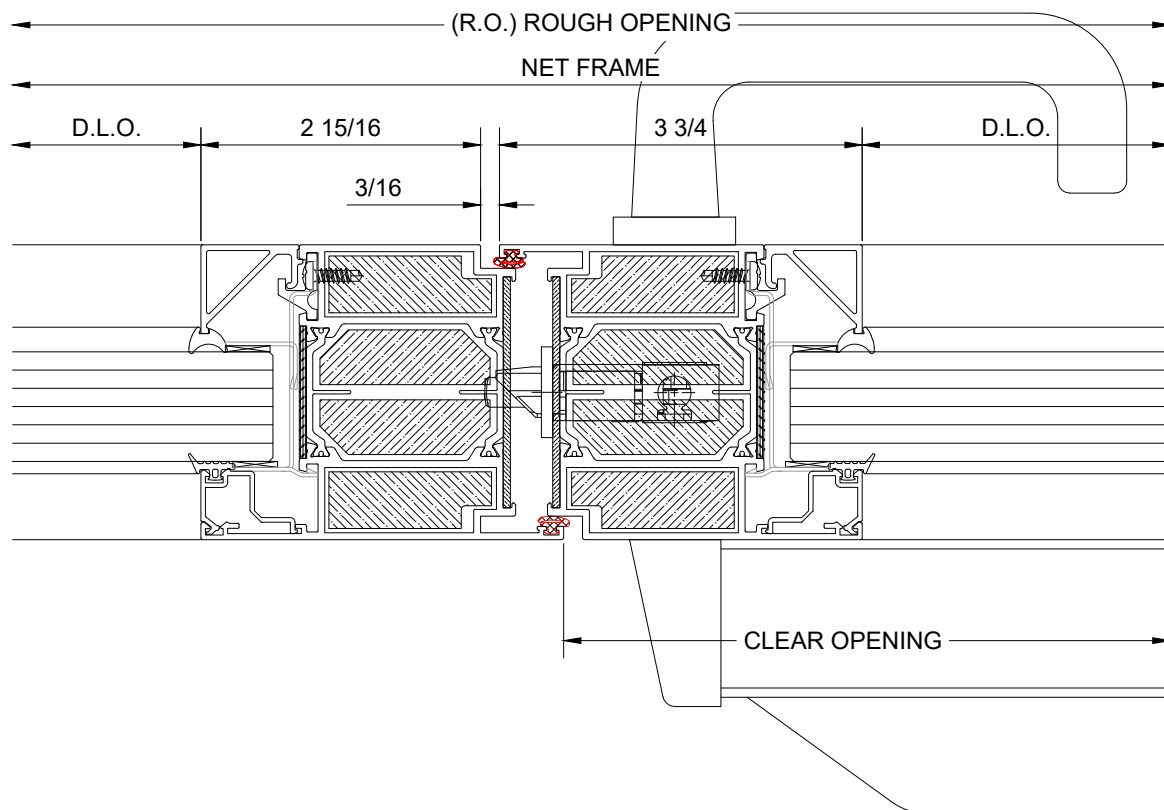

G DOOR JAMB @ LATCH
6"=1'-0"



12770 w. New Market St. Suite 204, Carmel. Indiana 46032 USA
Phone: 83-TECFIRE www.tecfire.us


INSWING AS85 45 MIN. ALUM.
DOOR DETAILS

Page:

11 OF **18**

Scale:

NOT TO SCALE

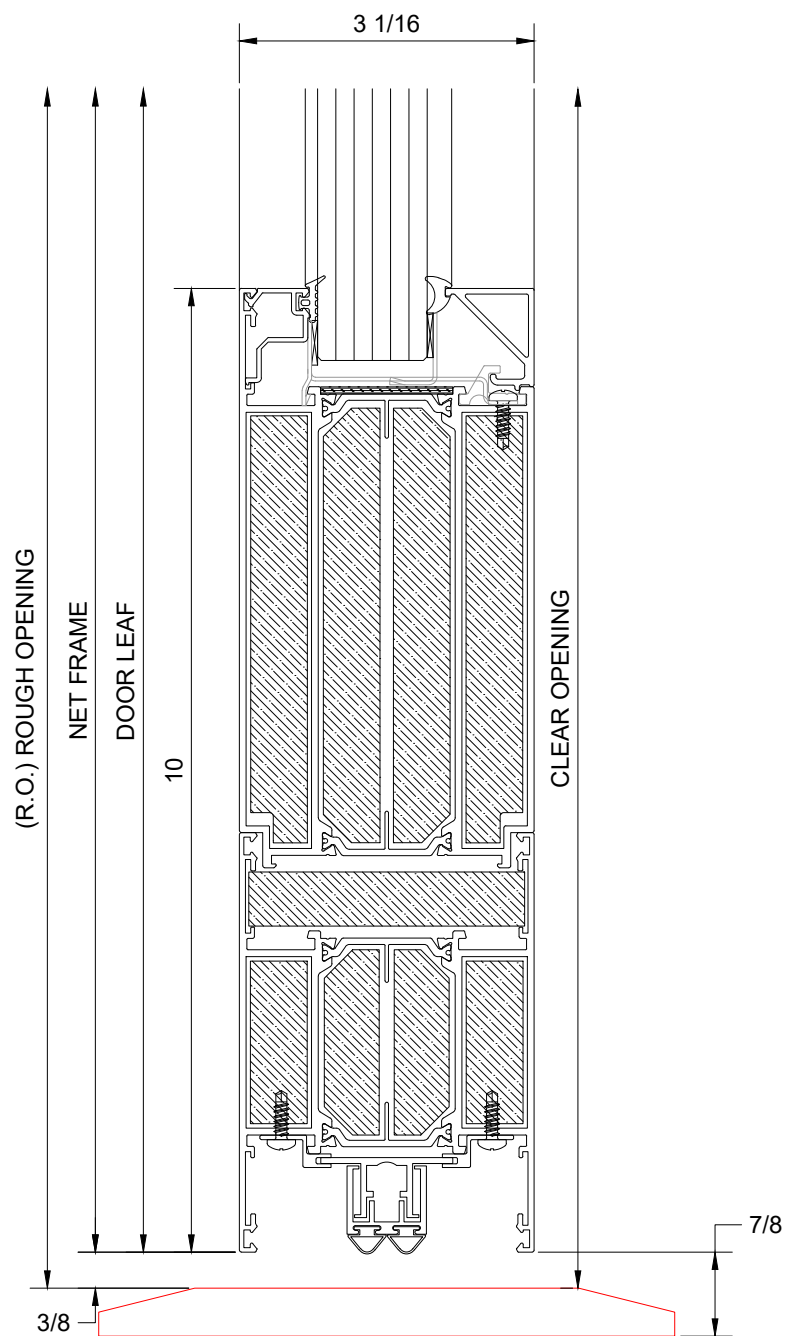

H DOOR BOTTOM DETAIL
6"=1'-0"



12770 w. New Market St. Suite 204, Carmel. Indiana 46032 USA
Phone: 83-TECFIRE www.tecfire.us


INSWING AS85 45 MIN. ALUM.
DOOR DETAILS

Page:

12 OF 18

Scale:

NOT TO SCALE

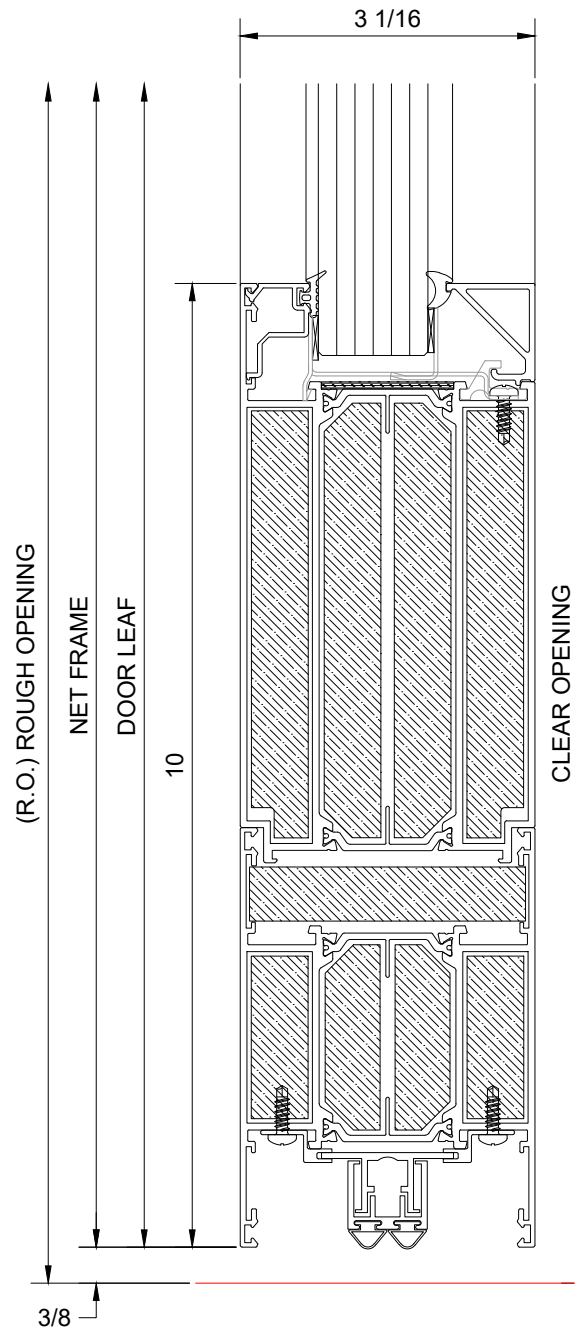

I DOOR BOTTOM DETAIL 6"=1'-0"



12770 w. New Market St. Suite 204, Carmel. Indiana 46032 USA
Phone: 83-TECFIRE www.tecfire.us


INSWING AS85 45 MIN. ALUM.
DOOR DETAILS

Page:


13 OF **18**

Scale:

NOT TO SCALE

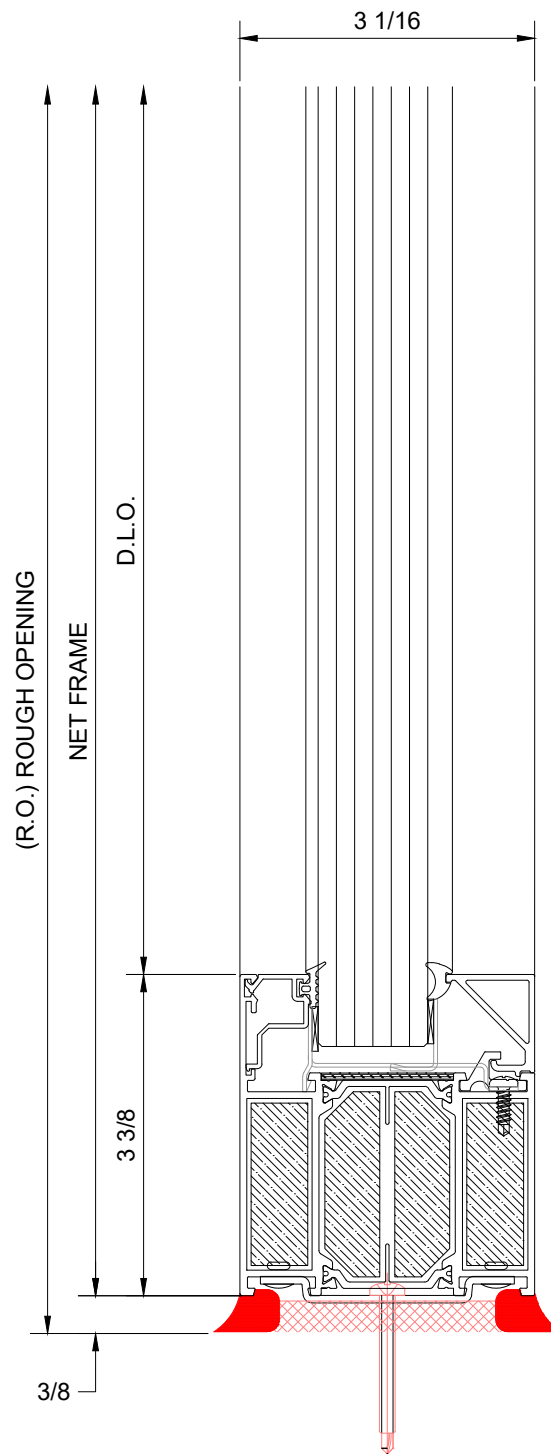

J SILL DETAIL
6"=1'-0"

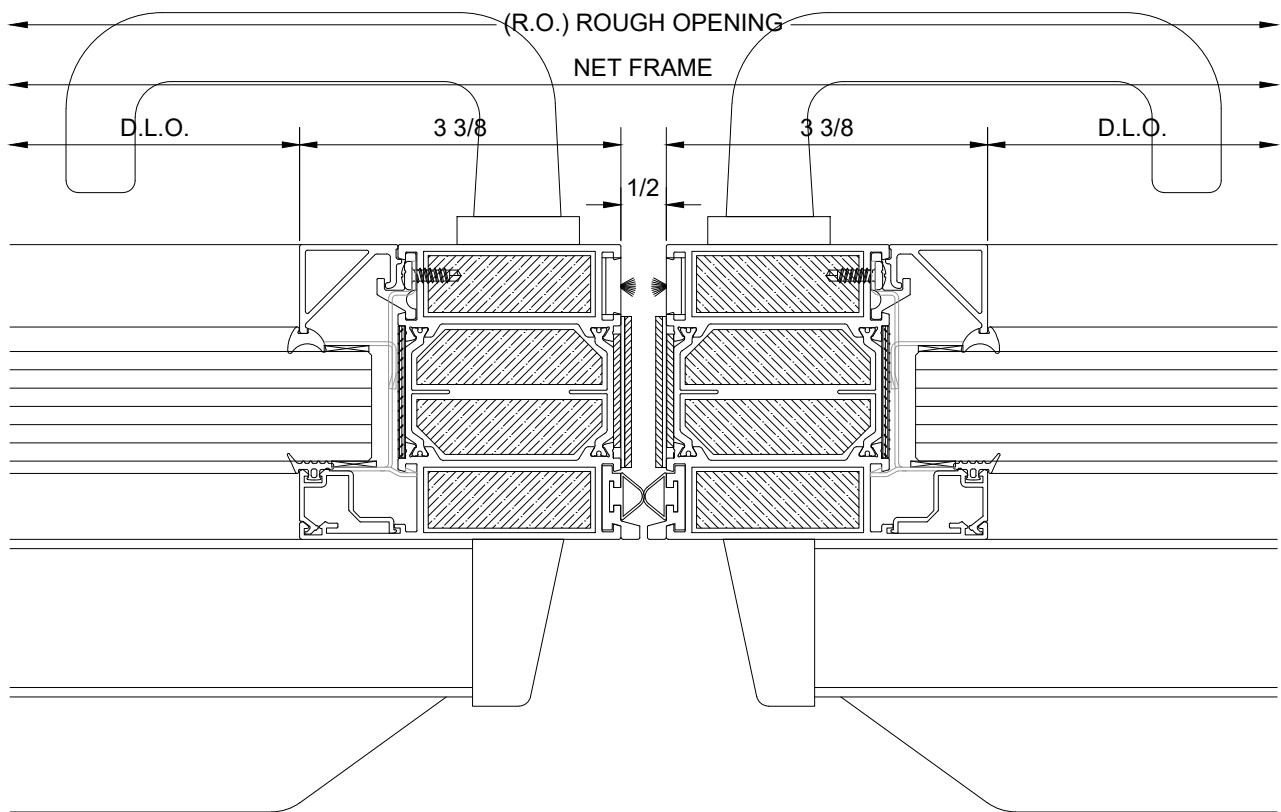

K DOOR MEETING STILE
6"=1'-0"



12770 w. New Market St. Suite 204, Carmel. Indiana 46032 USA
Phone: 83-TECFIRE www.tecfire.us


INSWING AS85 45 MIN. ALUM.
DOOR DETAILS

Page:

15 OF **18**

Scale:

NOT TO SCALE

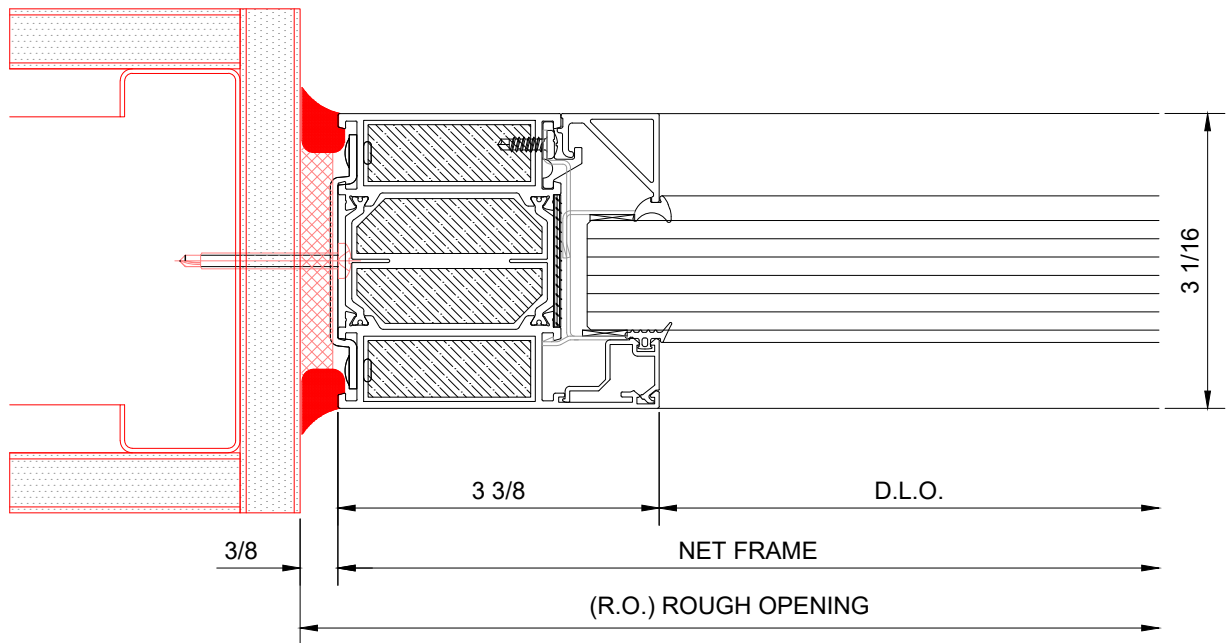

L JAMB DETAIL
6"=1'-0"



12770 w. New Market St. Suite 204, Carmel. Indiana 46032 USA
Phone: 83-TECFIRE www.tecfire.us


INSWING AS85 45 MIN. ALUM.
FRAME DETAILS

Page:

16 OF **18**

Scale:

NOT TO SCALE

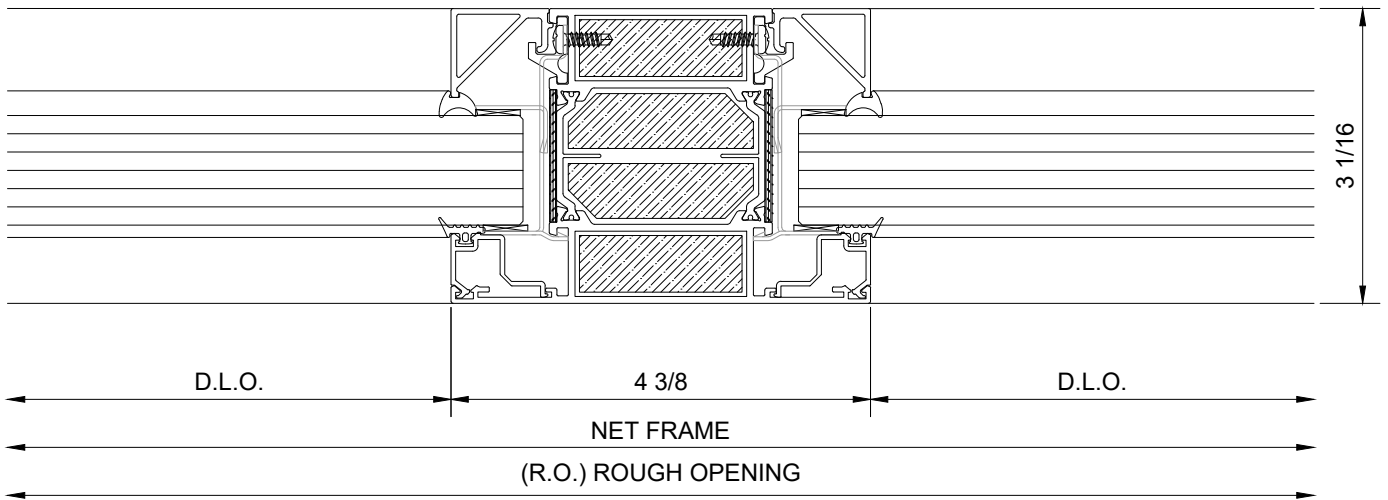

M JAMB DETAIL
6"=1'-0"



12770 w. New Market St. Suite 204, Carmel. Indiana 46032 USA
Phone: 83-TECFIRE www.tecfire.us


INSWING AS85 45 MIN. ALUM.
FRAME DETAILS

Page:

17 OF **18**

Scale:

NOT TO SCALE

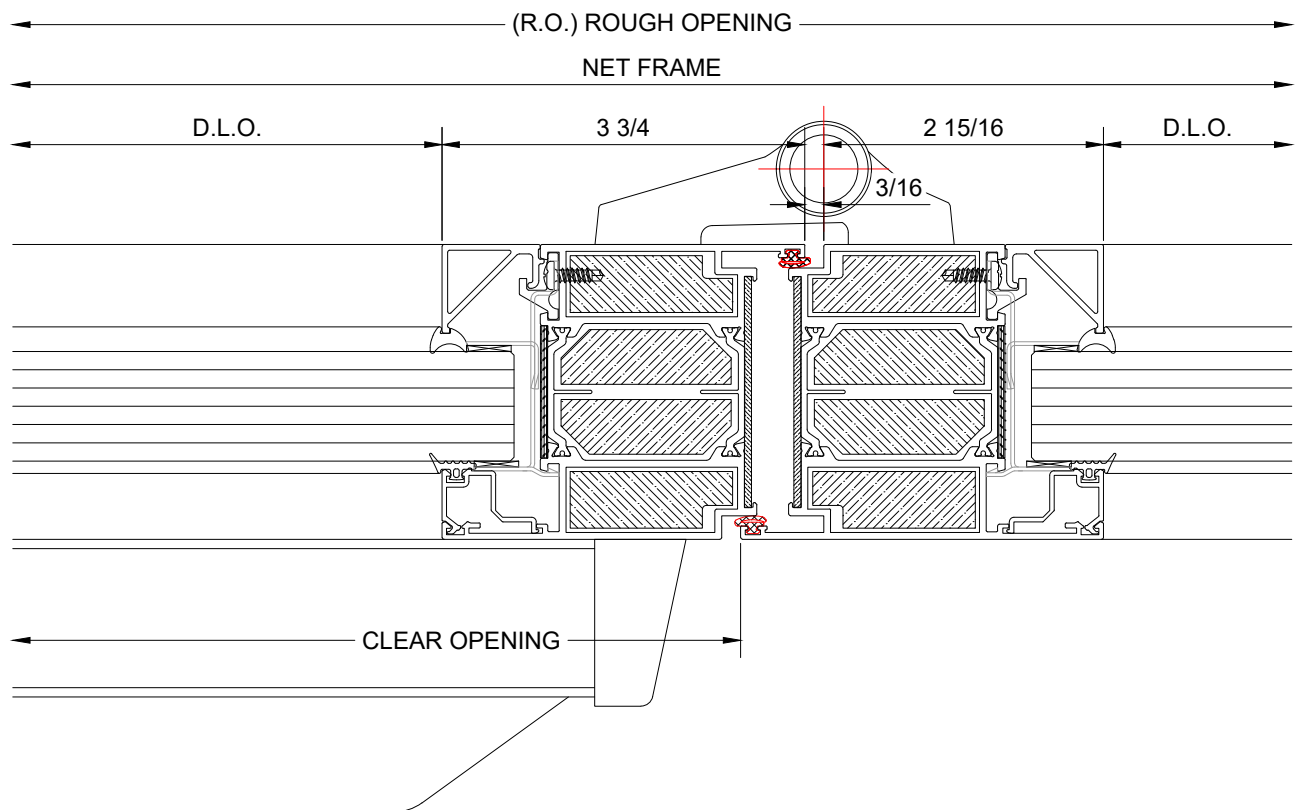

N DOOR JAMB @ HINGE
6"=1'-0"



12770 w. New Market St. Suite 204, Carmel. Indiana 46032 USA
Phone: 83-TECFIRE www.tecfire.us

INSWING AS85 45 MIN. ALUM.
DOOR DETAILS

Page:

18 OF **18**

Scale:

NOT TO SCALE